


SHEARWALL SCHEDULE	
WALL	SHEATHING MATERIAL & NAILING
P1	7/16" OSB SHEATHING (BLOCKED) W/ 8D COMMON NAILS @ 6" O.C. AT VERT. EDGES AND 12" O.C. FIELD
P2	7/16" OSB SHEATHING (BLOCKED) W/ 8D COMMON NAILS @ 4" O.C. AT VERT. EDGES AND 12" O.C. FIELD
P3	7/16" OSB SHEATHING (BLOCKED) W/ 8D COMMON NAILS @ 3" O.C. AT VERT. EDGES AND 12" O.C. FIELD
P4	7/16" OSB SHEATHING (BLOCKED) W/ 8D COMMON NAILS @ 2" O.C. AT VERT. EDGES AND 12" O.C. FIELD
P5	1/2" G.W.B. (BLOCKED) W/ #6 X 1-1/4" SCREWS @ 4" O.C. AT EDGES AND 16" O.C. FIELD @ BOTH SIDES
P6	APA PORTAL/ DESIGNATED OPENING SEE DETAIL

NOTES  
1. DOUBLE MEMBER BEAMS SHALL BE NAILED TOGETHER W/ 16D NAILS @ 16" O.C. STAGGERED TOP AND BOTTOM. USE APPROPRIATE BEAM TO COLUMN CONNECTORS @ WOOD POSTS.  
2. TRIPLE MEMBER BEAMS SHALL BE NAILED TOGETHER W/ 16D NAILS @ 16" O.C. FROM BOTH SIDES OF BEAM, STAGGERED TOP AND BOTTOM.  
3. COLUMNS COMPOSED OF MULTIPLE 2 X 4'S NAIL MEMBERS TOGETHER WITH 10D NAILS @ 12" O.C. STAGGERED TYP. PROVIDE SOLID BLOCKING IN JOIST SPACE EQUIVALENT IN SIZE TO POSTS ABOVE & BELOW.  
4. DOUBLE TJI JOISTS/ RAFTERS SHALL HAVE SOLID FILLER BLOCK BETWEEN WEBS AND SHALL BE NAILED TOGETHER W/ 2 ROWS 10D NAILS @ 6" O.C.

2-2X4 DN UNLESS OTHERWISE INDICATED, OR IF IN 2X6 WALL 2-2X6. SEE NOTE 3

MEMBER DIRECTION = TEXT DIRECTION & HEAVY LINE

ROOF FRAMING PLAN (OVER GRND. FL. PLAN)  
1/4" = 1'-0"

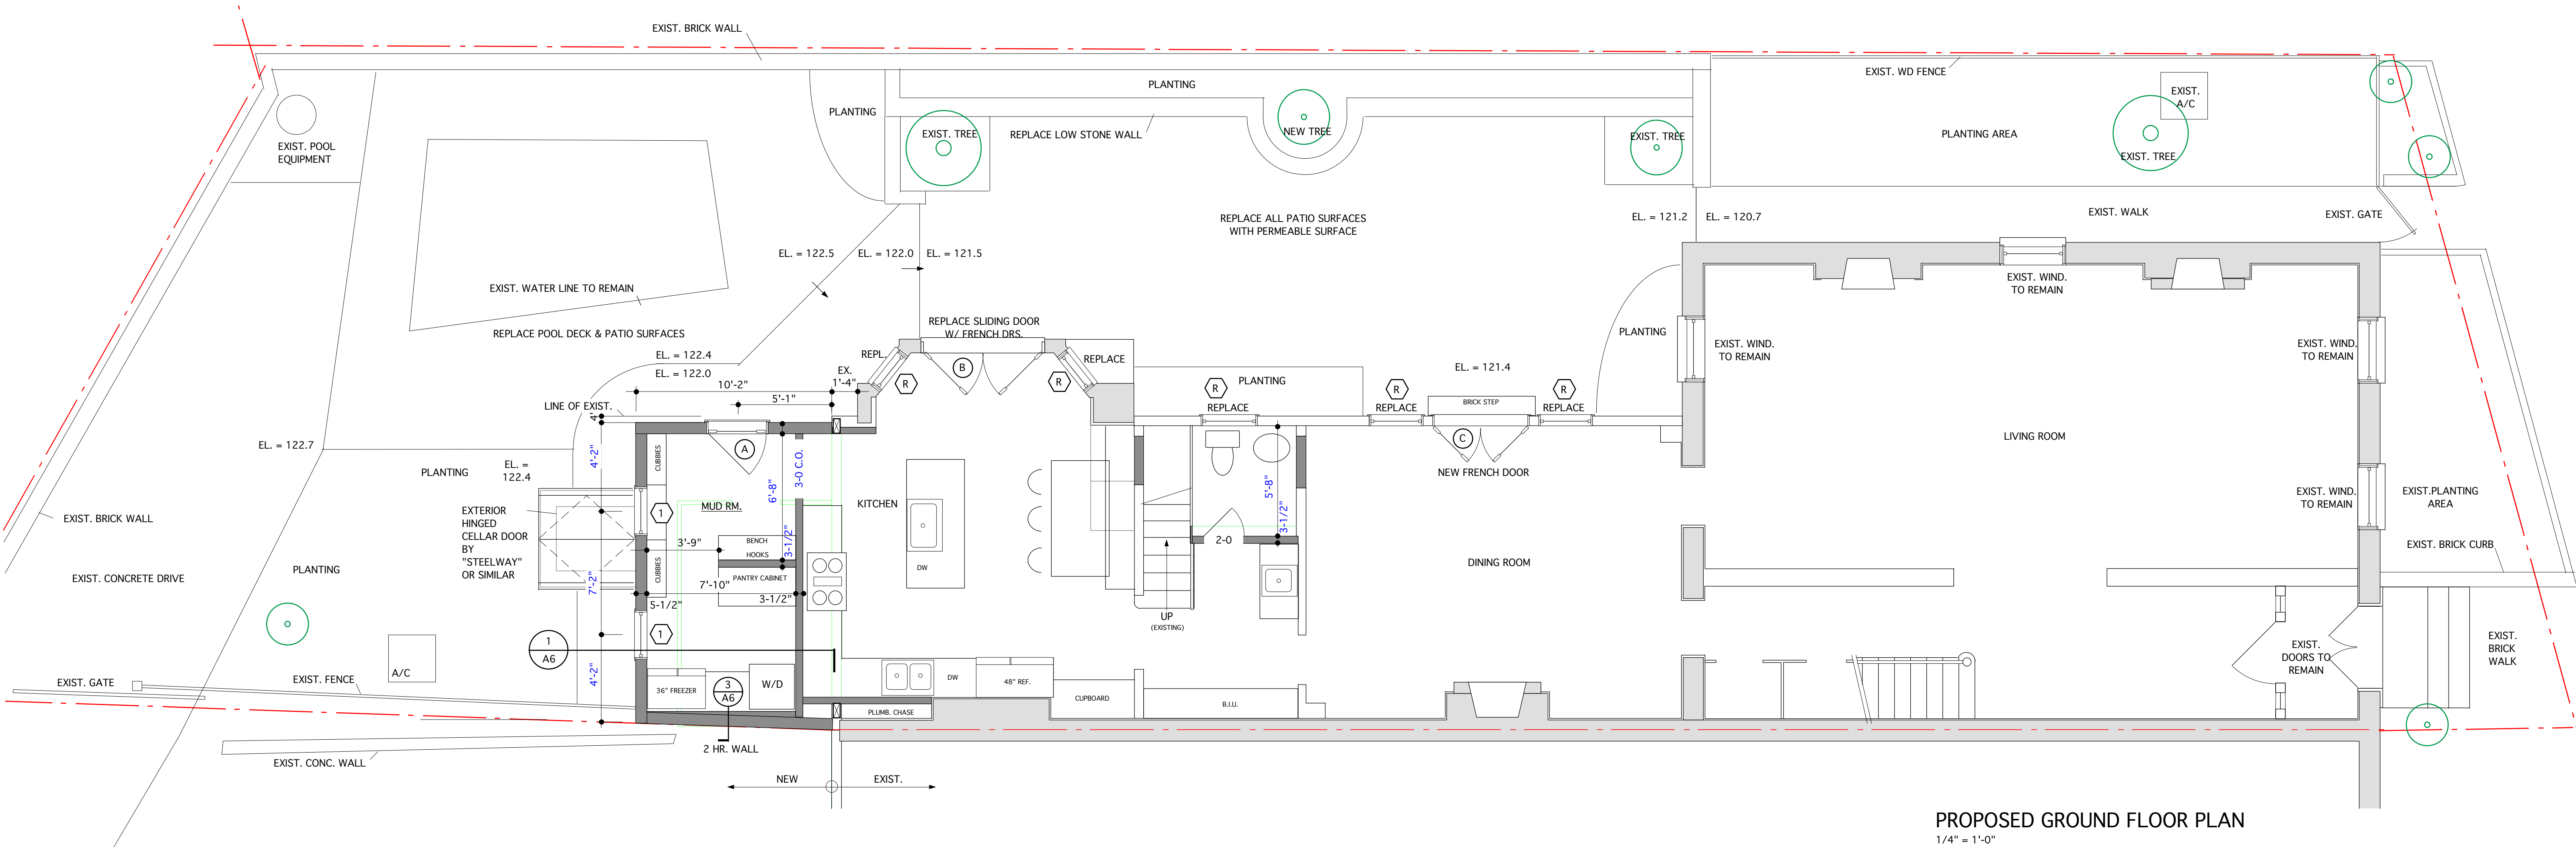

PROPOSED GROUND FLOOR PLAN  
1/4" = 1'-0"

PROGRESS SET  
NOT FOR CONSTRUCTION

REVISIONS

CONSULTING ENGINEERS, CORP.  
11400 BURNET HILLS ROAD SUITE 200 E RESTON, VA 20190-5008 PHONE: (703) 481-2100 FAX: (703) 481-3600

CE

NEAL ALAN DUNCAN ARCHITECT  
1759 Lanner Place N.W. Suite B2  
Washington DC 20009 [202] 667-1494

HANLON DESIGN BUILD  
4927 ESKRIDGE TERRACE NW  
WASHINGTON DC 20016  
202-244-2942

RESIDENCE  
1518 31ST STREET NW  
WASHINGTON DC

GROUND FLOOR PLAN  
ROOF FRAMING PLAN

12-12-12  
A3